



 


**DRAINAGE PLAN OF
HOLE-16 COMMON WHITE
AND RED TEE AT
WILLINGDON 18 HOLES
GOLF COURSE**

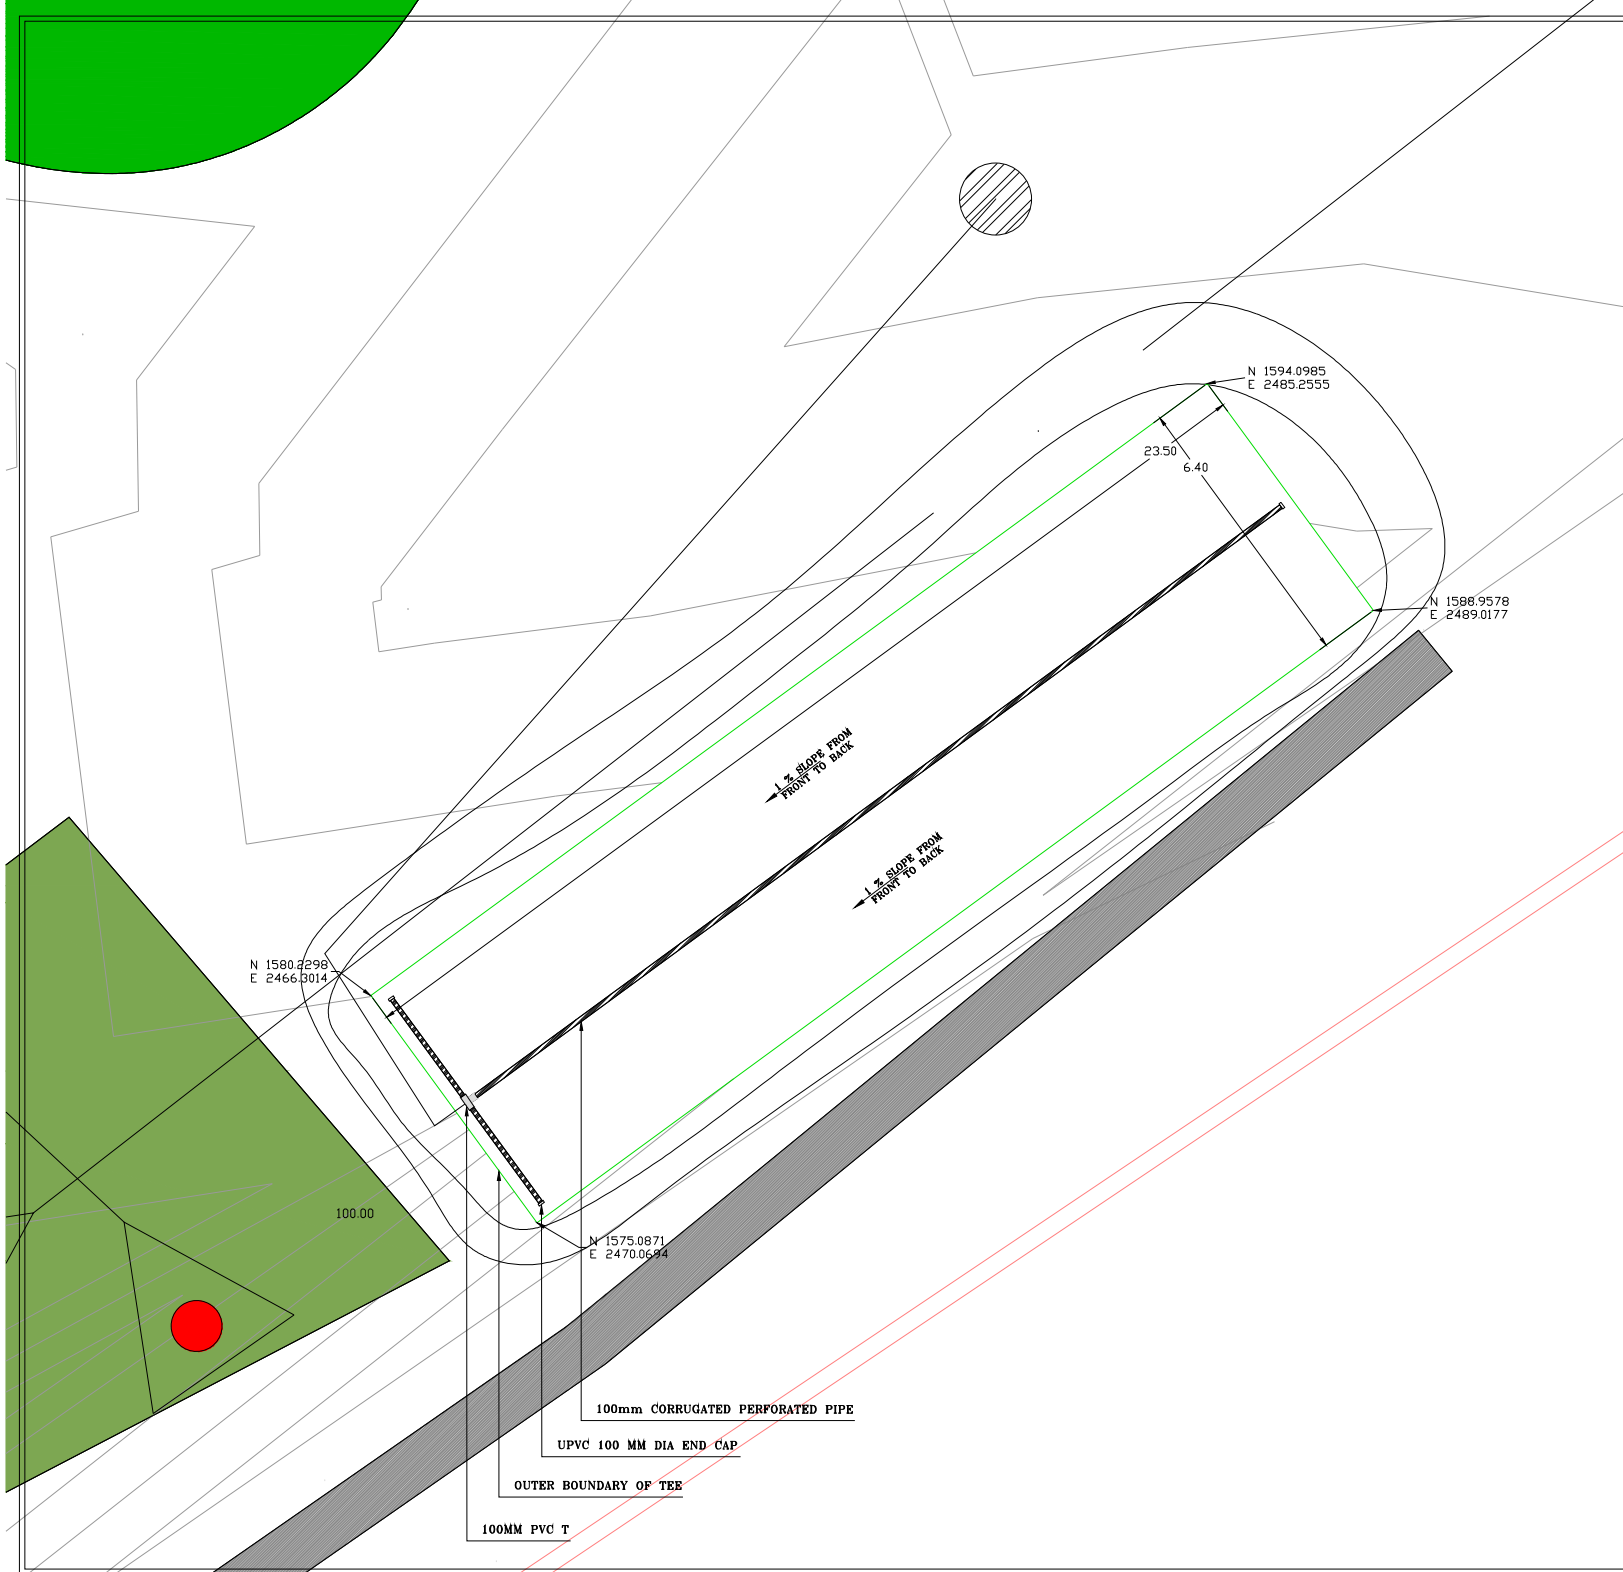

The Willingdon Sports Club



LEGENDS

-  UPVC 100MM CORRUGATED
-  PVC 100MM END CAP
-  PVC 100MM T
-  OUTER BOUNDARY OF TEE



DATE : 23/08/2022
SCALE: N.T.S
PAPER: REV.- 0



GREENLINKS CONSULTING™
PROMOTING SUSTAINABLE SPORTS FACILITIES

UNIT NO:221,2nd FLOOR JMD MEGAPOLIS SECTOR-48
SOHNA ROAD, GURUGRAM, HARYANA-122018
Tel.:- +91-90049-09008, E-mail: info@greenlinks.in
Website : www.greenlinks.in