


**DRAINAGE PLAN OF
HOLE-16 YELLOW & RED
TEE AT WILLINGDON 18
HOLES GOLF COURSE**



The Willingdon Sports Club

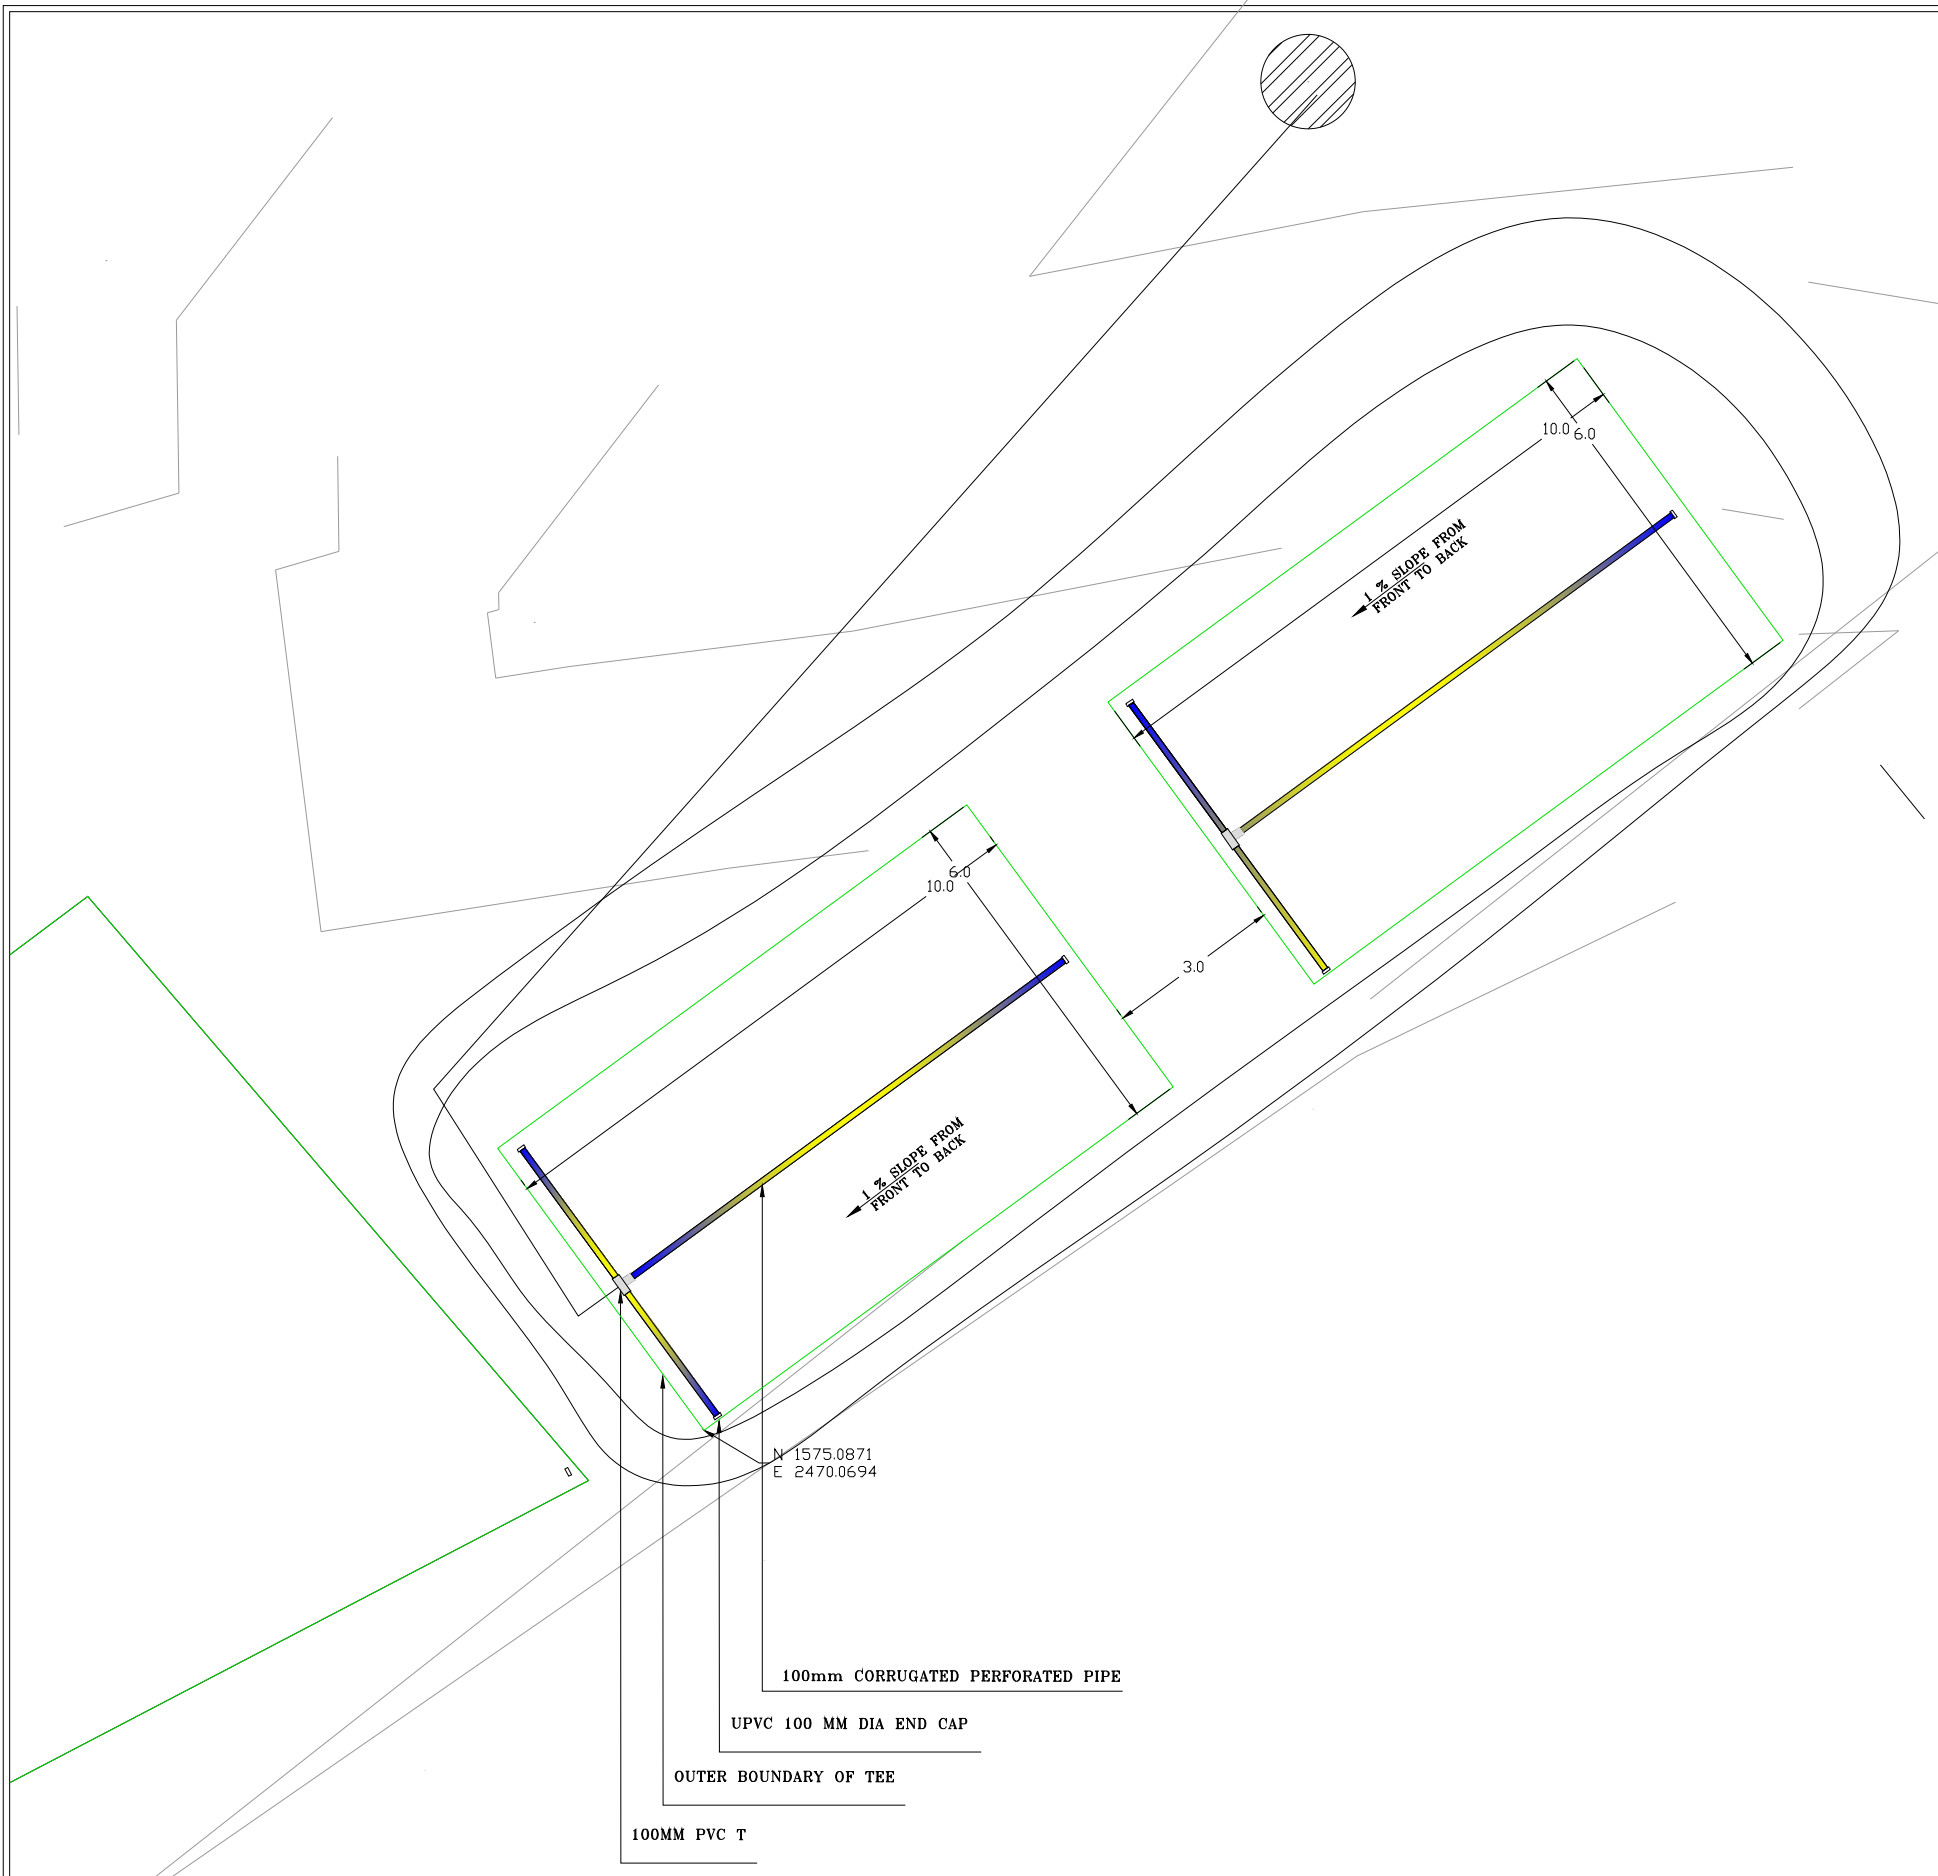

N 1575.0871
E 2470.0694


 


100mm CORRUGATED PERFORATED PIPE

UPVC 100 MM DIA END CAP

OUTER BOUNDARY OF TEE

100MM PVC T

LEGENDS

-  UPVC 100MM CORRUGATED
-  PVC 100MM END CAP
-  PVC 100MM T
-  OUTER BOUNDARY OF TEE



DATE : 26/08/2022

SCALE: N.T.S

PAPER: REV.- 02



UNIT NO.221 2nd FLOOR JMD MEGAPOLIS SECTOR-48
SOHNA ROAD, GURUGRAM, HARYANA-122018
Tel:- +91-90049-09008, E-mail: info@greenlinks.in
Website : www.greenlinks.in