



 


**DRAINAGE PLAN OF
HOLE-16 BLUE, HOLE-3
BLUE, YELLOW & RED
TEES AT WILLINGDON 18
HOLES GOLF COURSE**

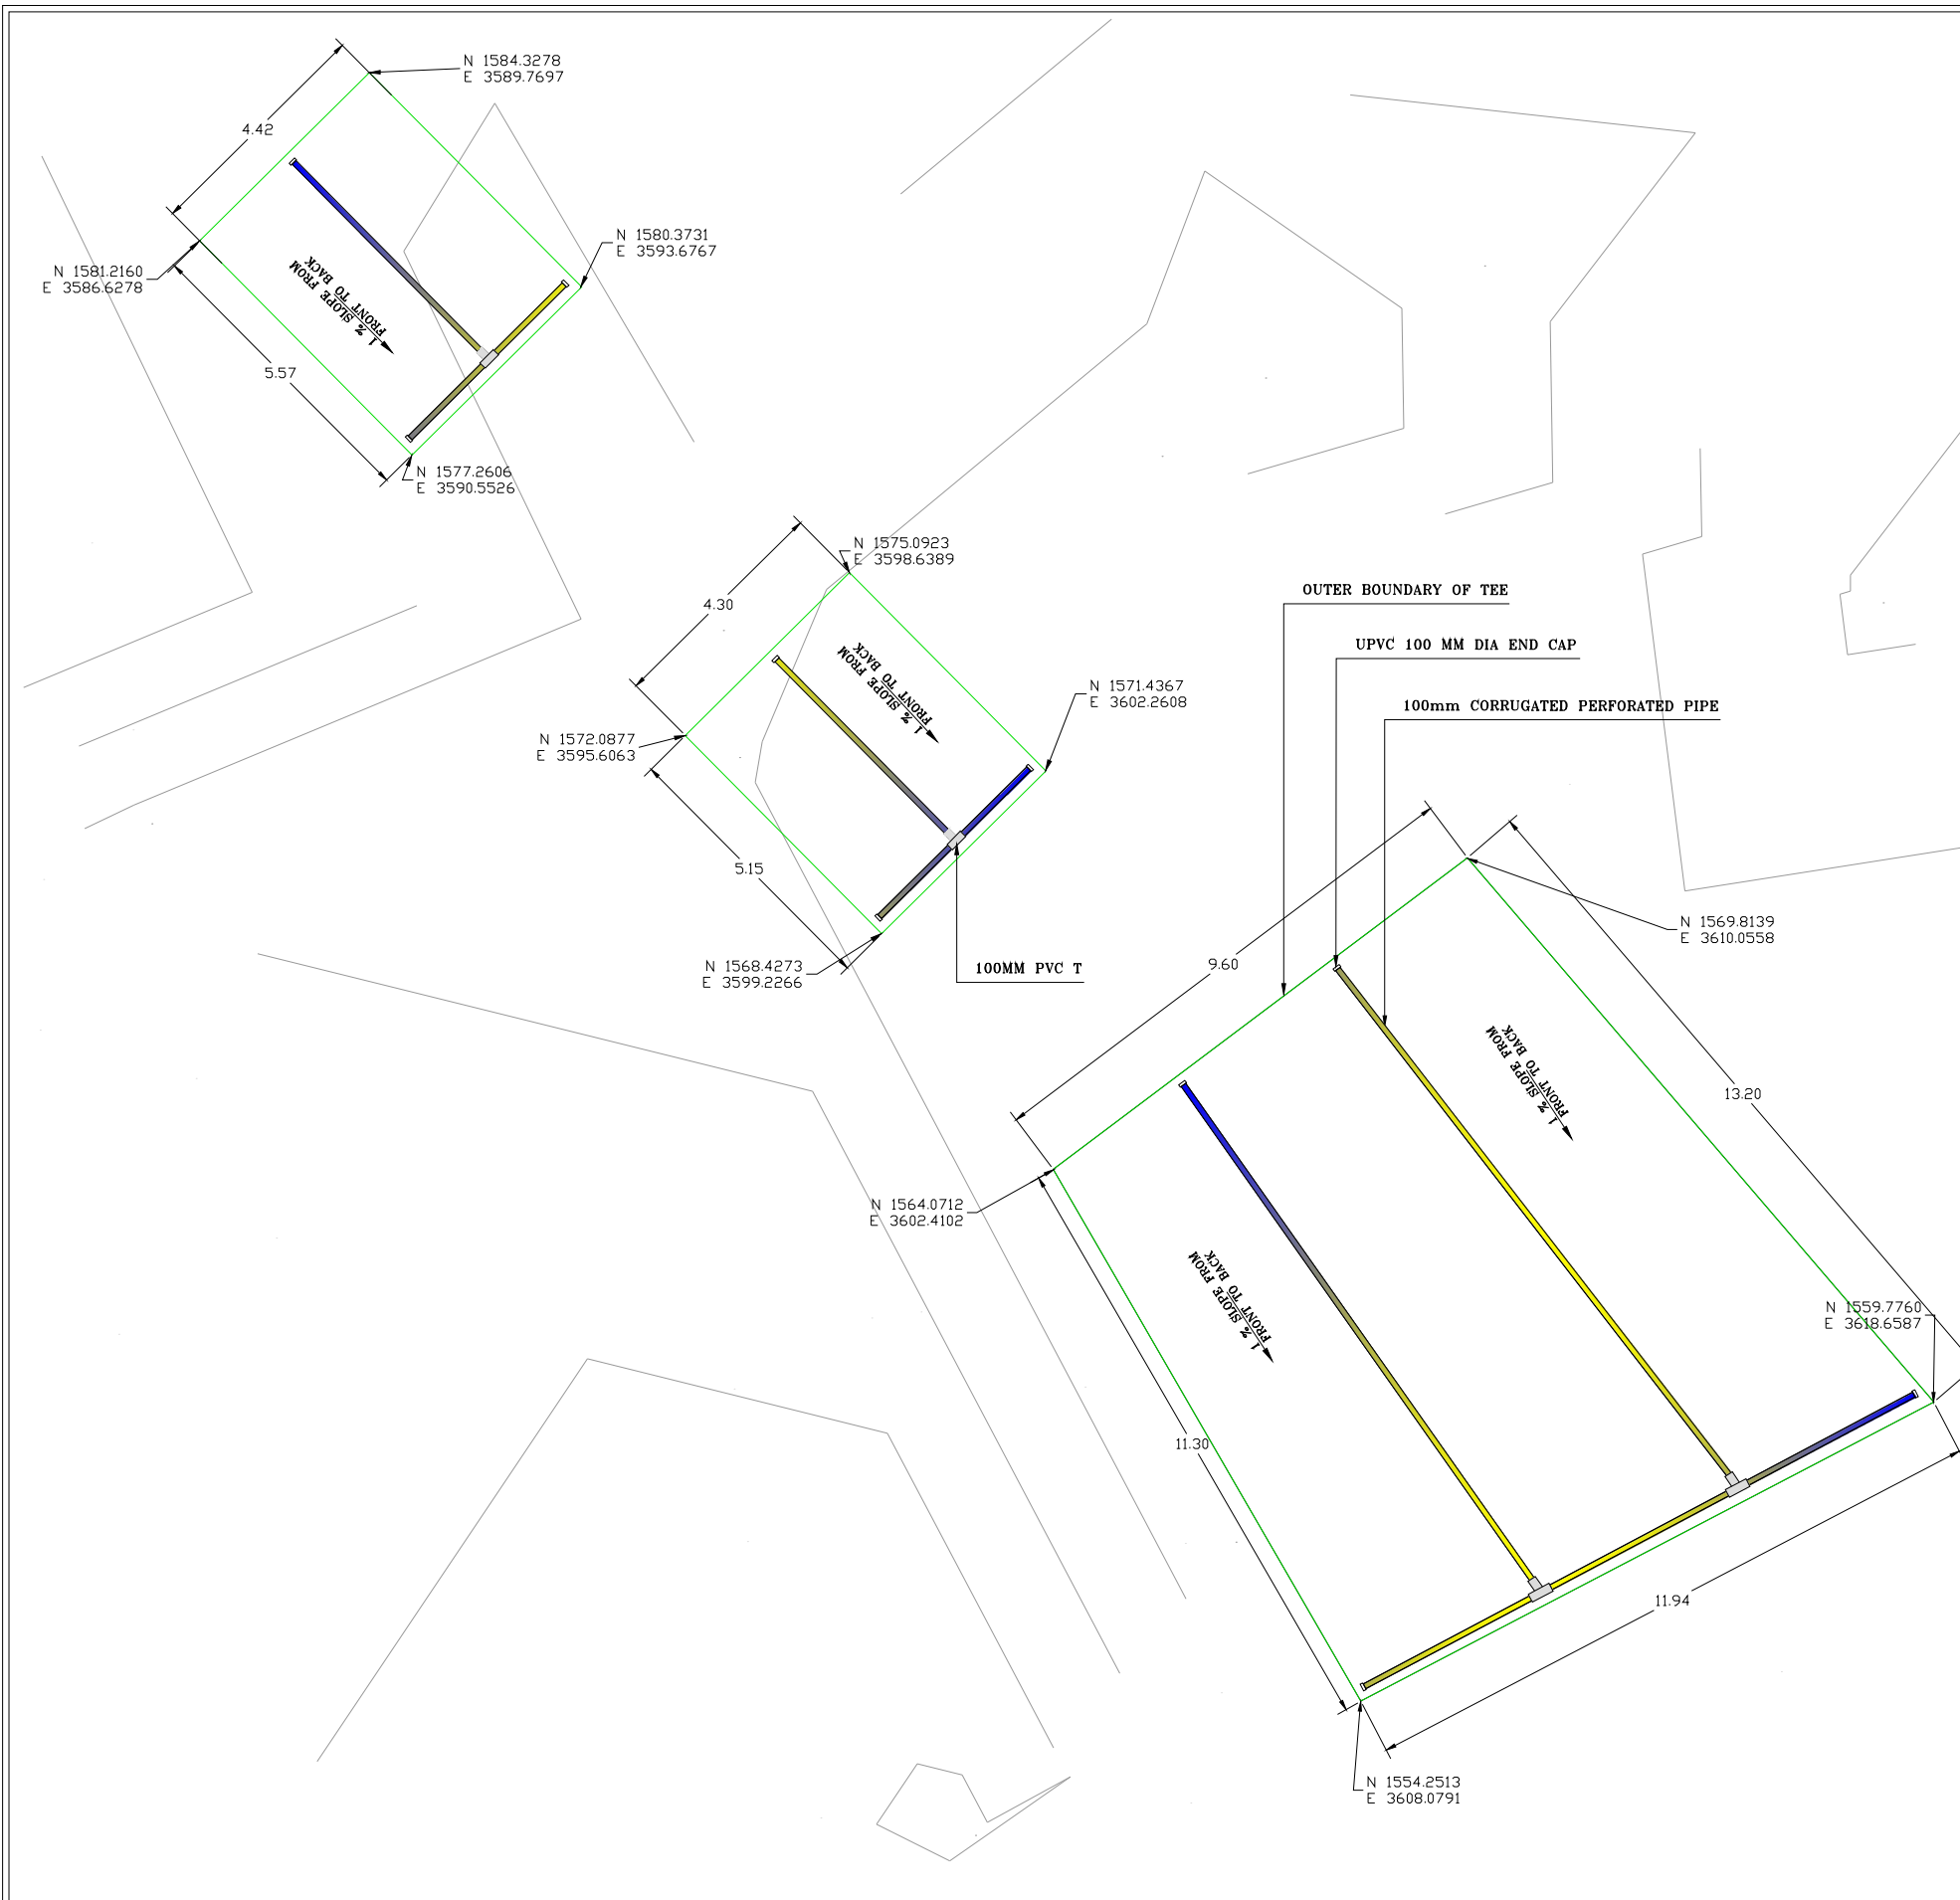

The Willingdon Sports Club



LEGENDS

-  UPVC 100MM CORRUGATED
-  PVC 100MM END CAP
-  PVC 100MM T
-  OUTER BOUNDARY OF TEE



DATE : 07/09/2022
SCALE: N.T.S
PAPER: REV.- 0



GREENLINKS CONSULTING™
PROMOTING SUSTAINABLE SPORTS FACILITIES

1st FLOOR, LANDMARK - CYBERPARK, SECTOR- 67,
GURUGRAM, HARYANA, INDIA 122101
Tel.: +91-90049-09008, E-mail: info@greenlinks.in
Website: www.greenlinks.in